



**CONSOL ENERGY**  
 Construction and Energy Company  
 1800 Washington Road  
 Pittsburgh, PA 15202-4442  
 www.consolenergy.com

Tenant  
**HORIZON PROPERTIES**  
 1000  
 175 Southpointe Boulevard  
 Canton, PA 15724  
 717-741-9753 ext. 1001  
 www.horizonproperties.com

Architect  
**DesignStream**  
 1000  
 1000  
 1000  
 1000

MFP Engineer  
**CEP**  
 CONSULTING ENGINEERS PROFESSIONALS  
 1000  
 1000

Structural Engineer  
**Churches Consulting Engineers**  
 1000  
 1000


Civil Engineer  
**7group**  
 1000  
 1000

Energy Consultant  
**7group**  
 1000  
 1000

Construction Manager  
**CONTINENTAL SYSTEMS**  
 1000  
 1000

DATE  
 7/14/08  
 SHEET NAME  
 Second Floor Plan

SHEET NUMBER  
**A102**

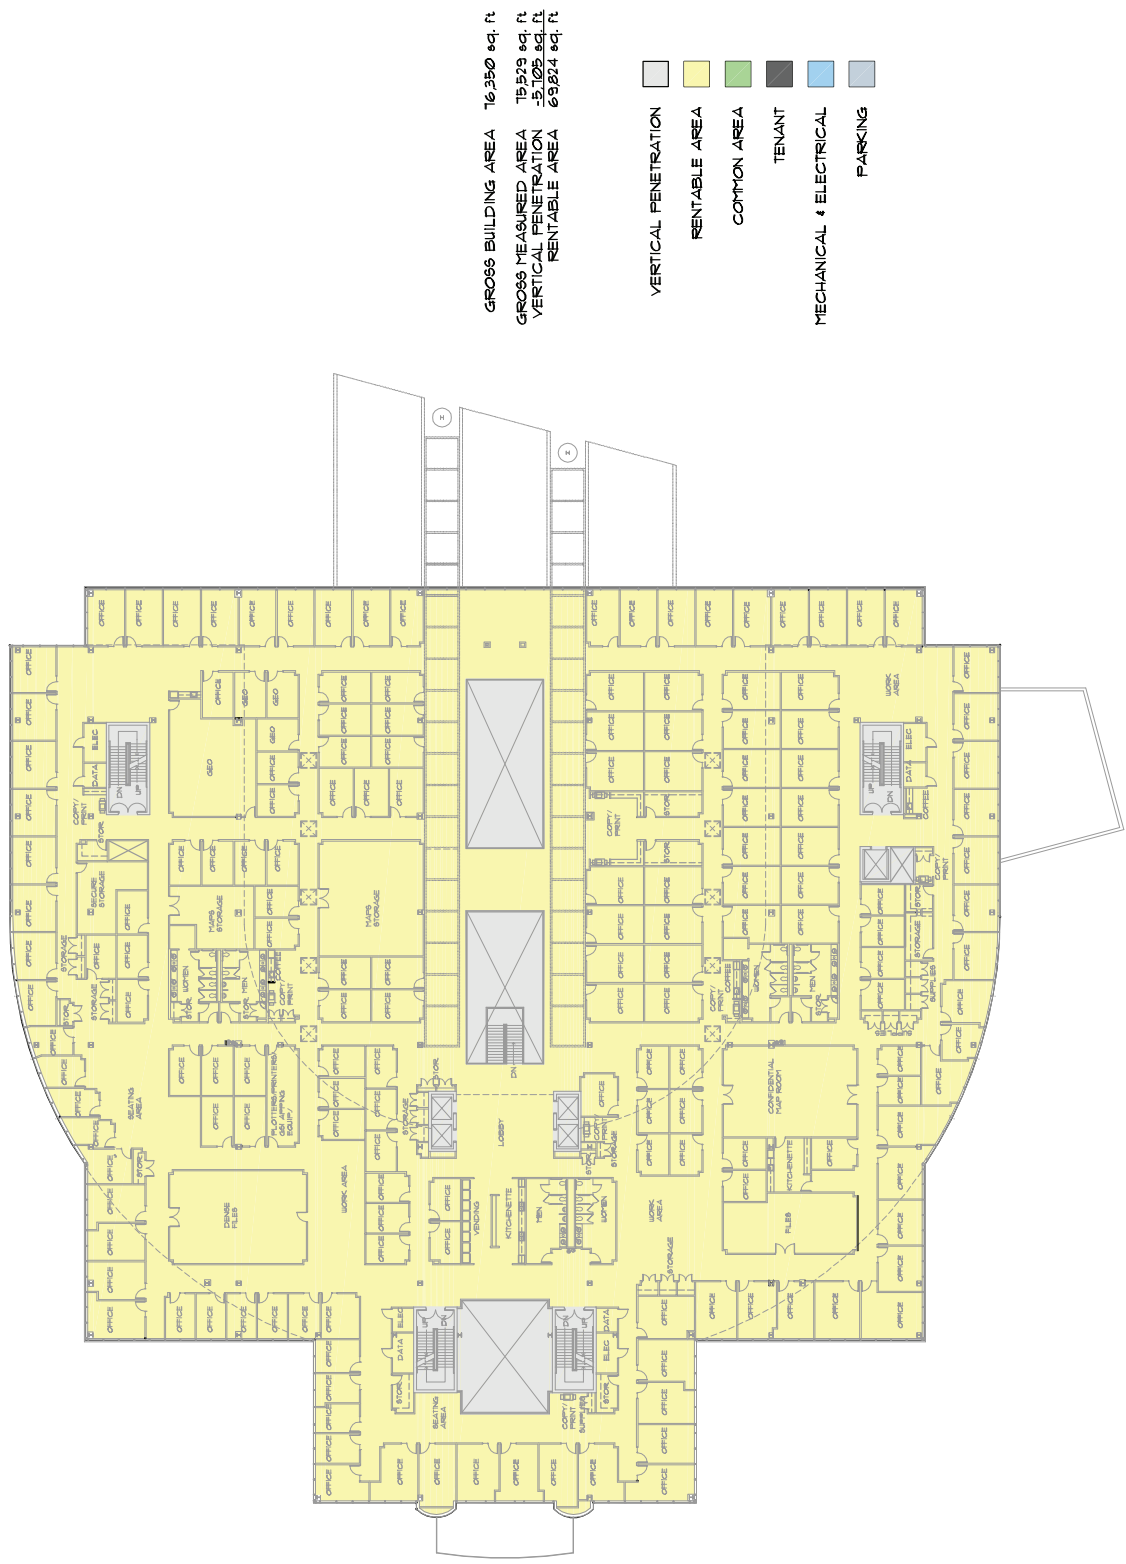

GROSS BUILDING AREA 16,350 sq. ft.  
 GROSS MEASURED AREA 15,549 sq. ft.  
 VERTICAL PENETRATION -5,105 sq. ft.  
 RENTABLE AREA 6,934 sq. ft.

- VERTICAL PENETRATION
- RENTABLE AREA
- COMMON AREA
- TENANT
- MECHANICAL & ELECTRICAL
- PARKING

RENTABLE AREA